




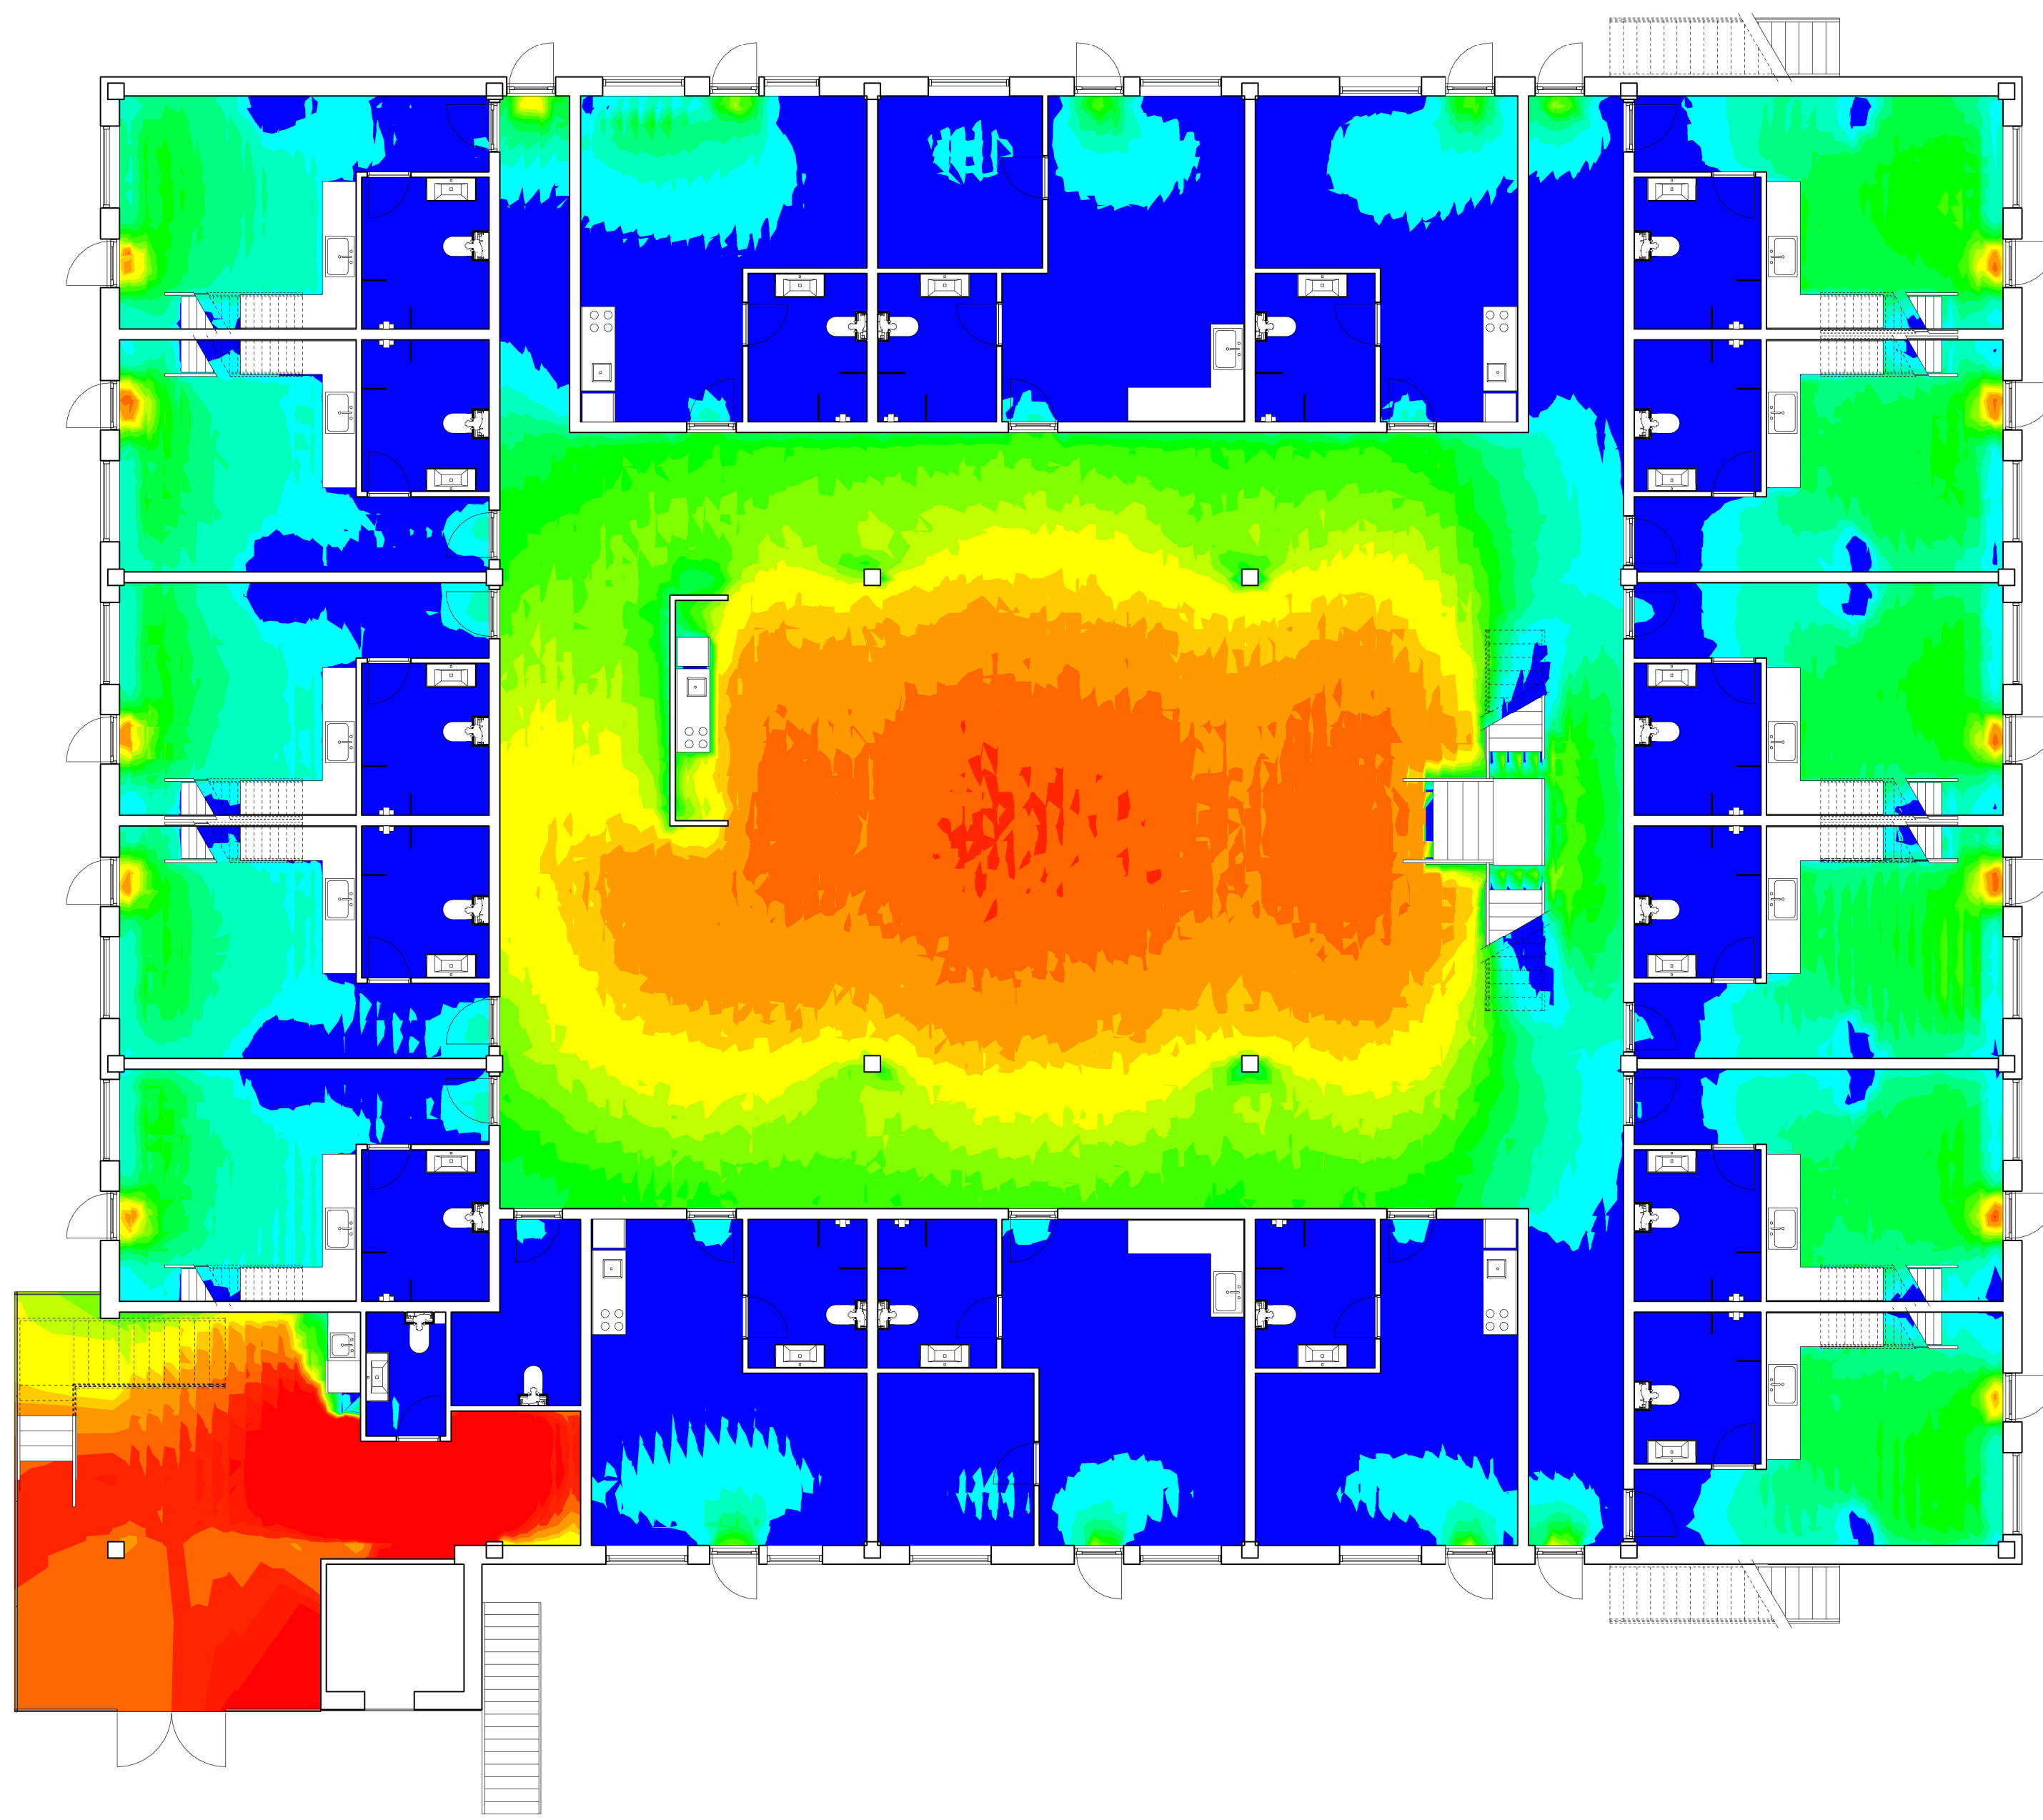

_InsightLighting – 02 - Stue Plan
1 : 100

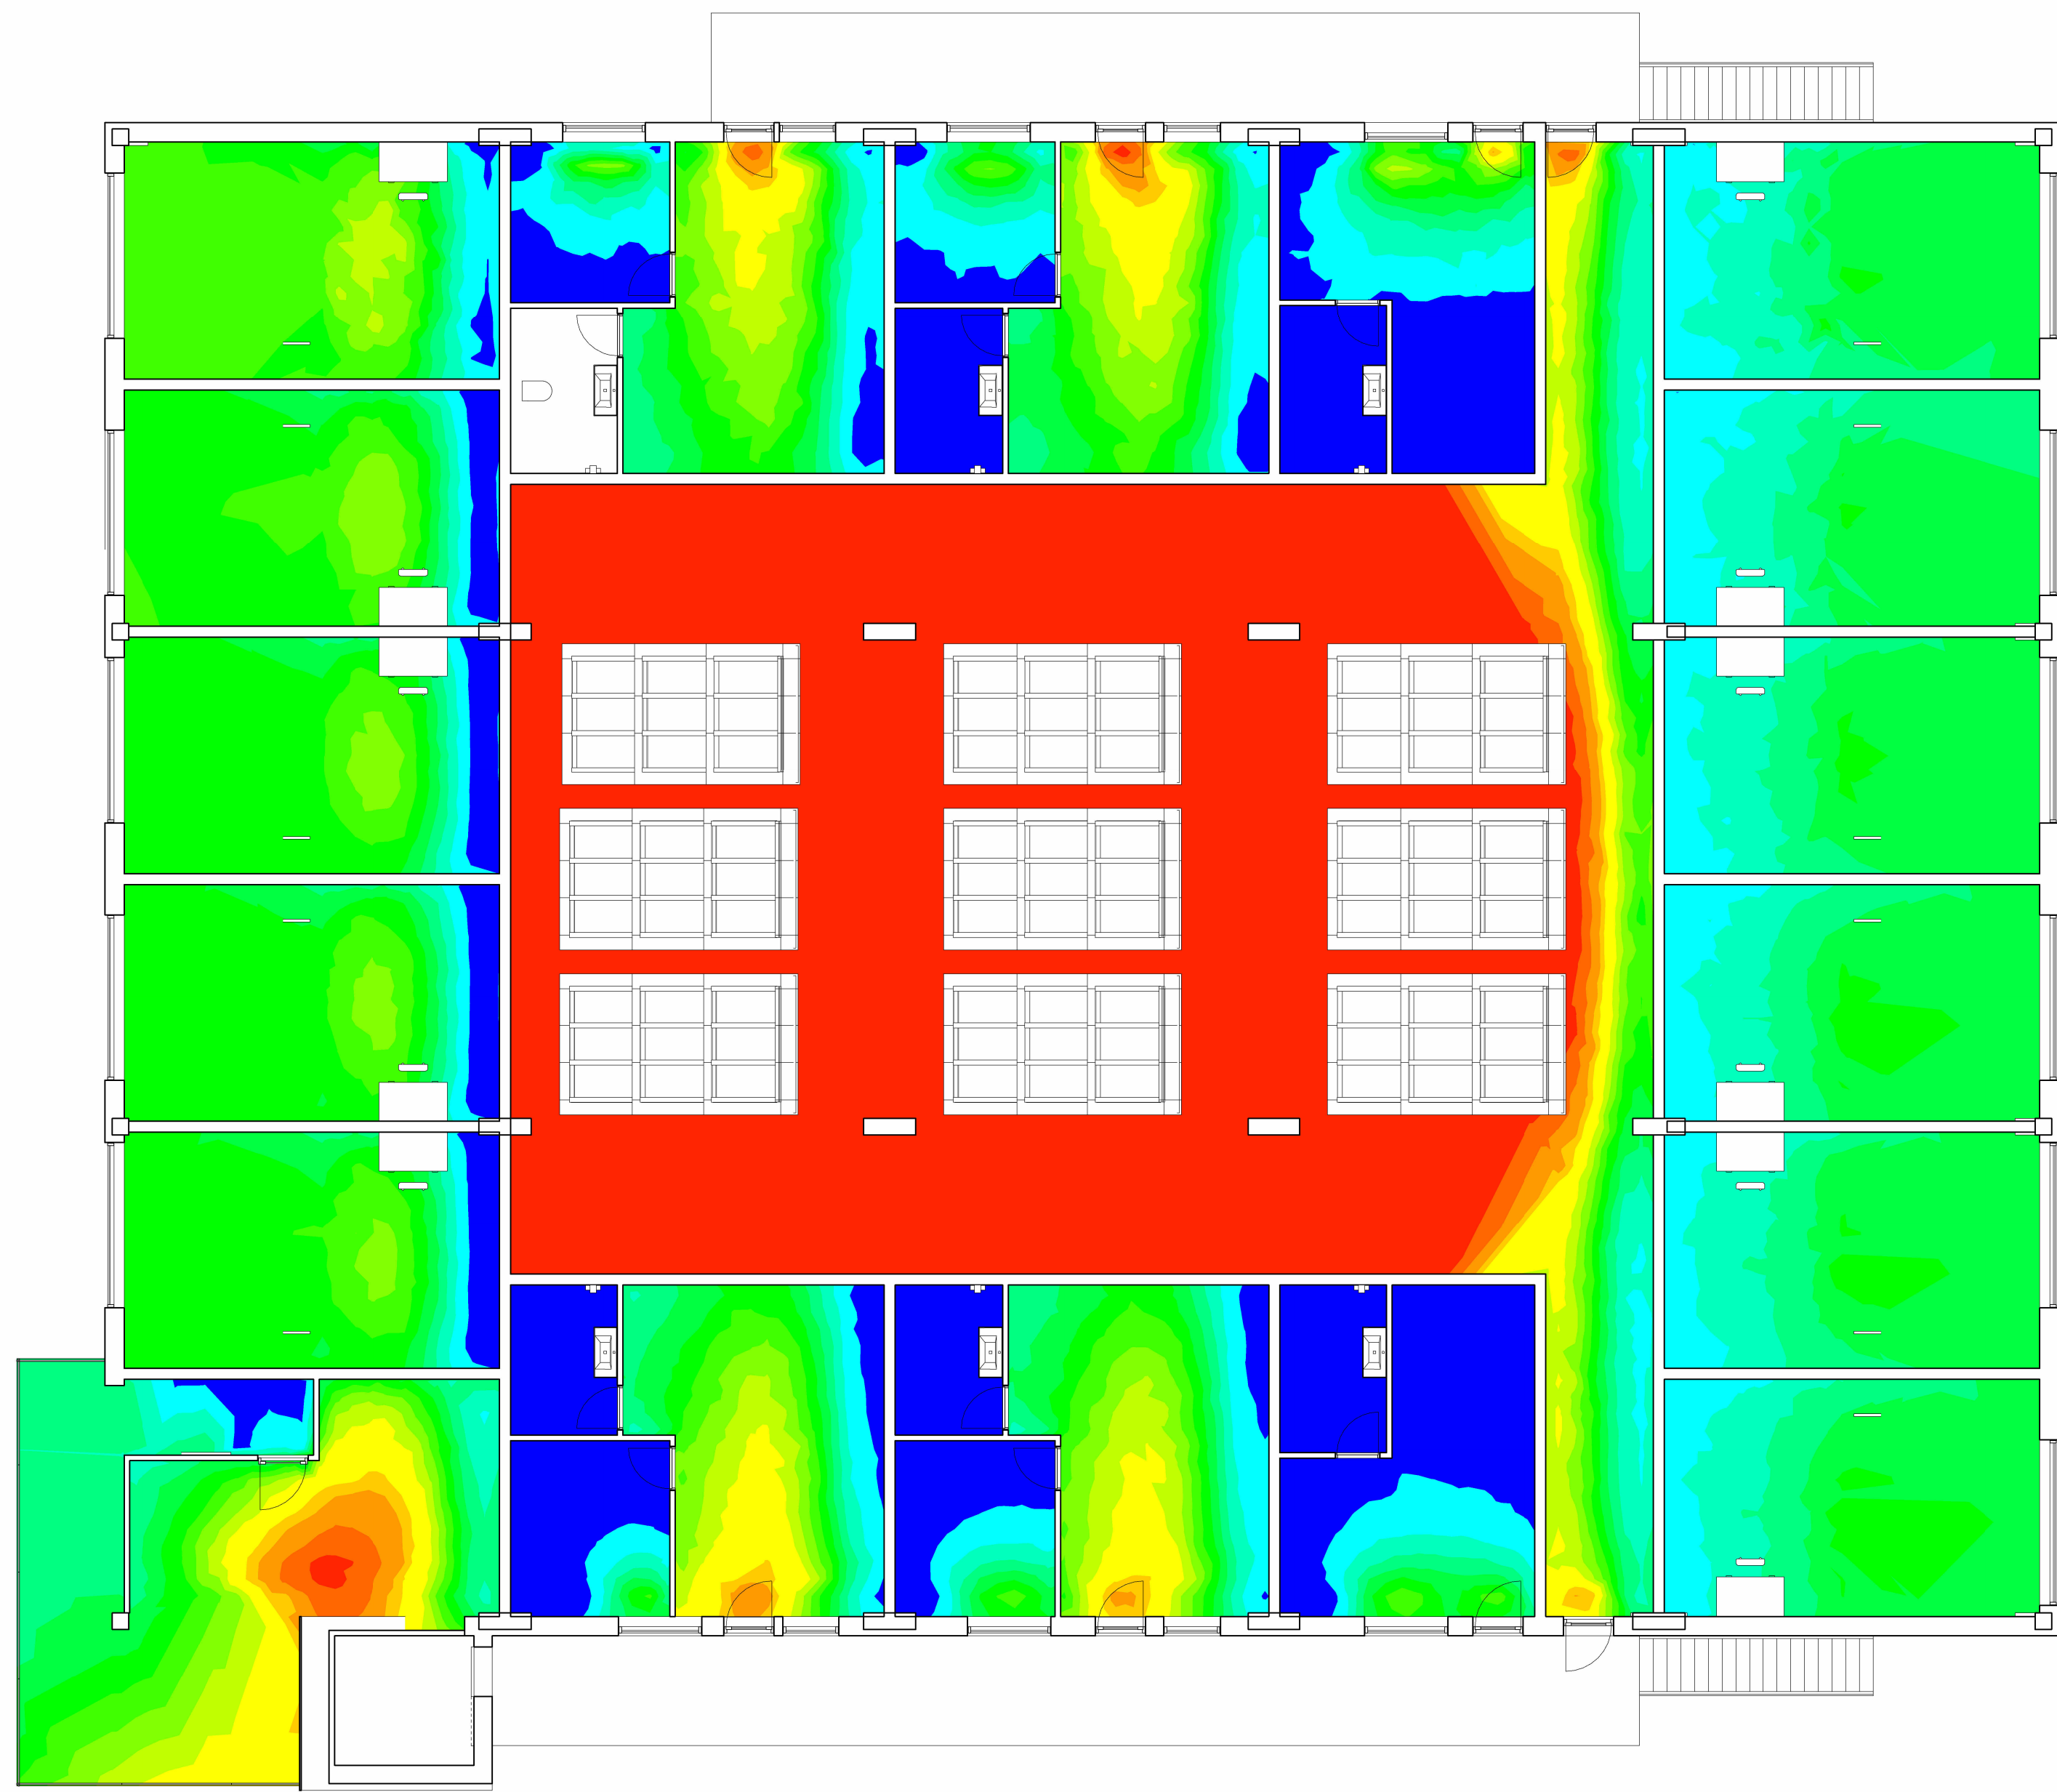

_InsightLighting – 03 - 1. Sal Plan
1 : 100

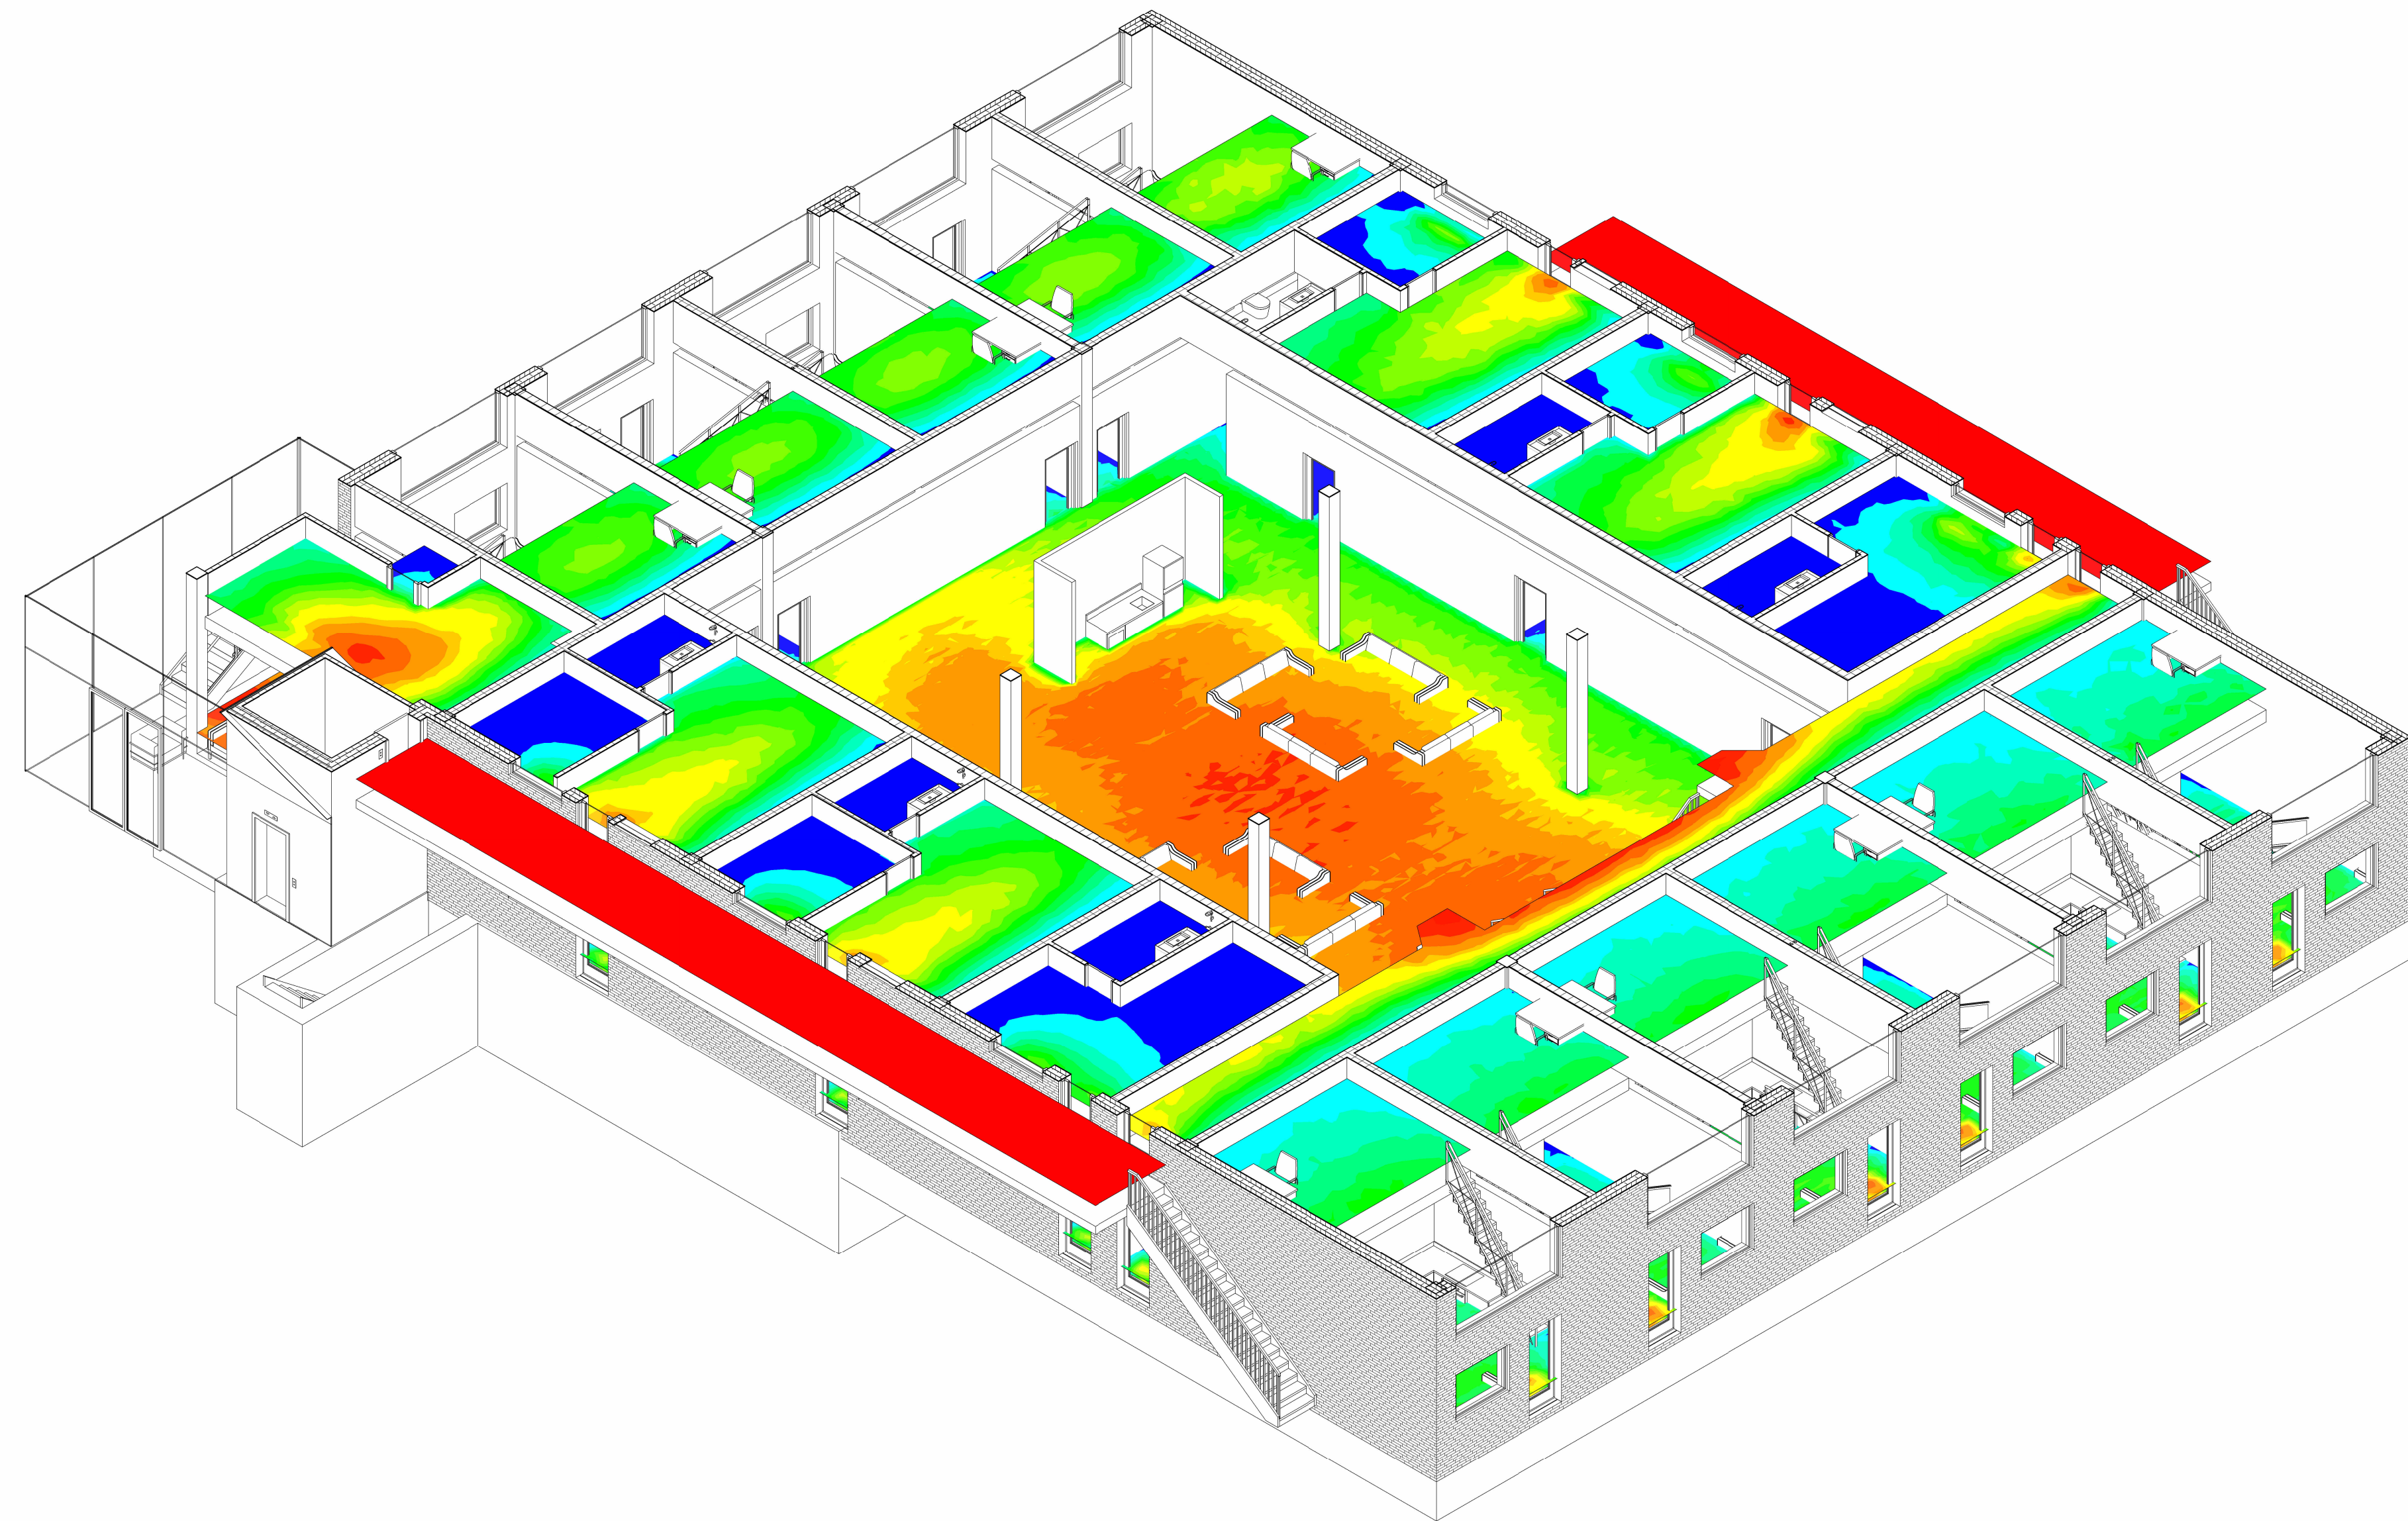

_InsightLighting Model View

_InsightLighting Room Schedule											
Daylight Factor Whole Building Results: 5086078515049855.00, 982545050860380.00											
78% of points are between 1.0-100% (Building ADF is 3.0%)											
Daylight Factor Sky (unshaded horizontal 100%)											
Level	Labeled nr	Name	Number	Area	Height to Daylighting	Automated Shades	DF Sky threshold results				ADF %
							within threshold	above threshold	below threshold	Area	
							Percent	Percent	Percent		
02 - Stue	1	Vannib	1	22 m²	Yes	No	74	16 m²	0	0 m²	2.6
02 - Stue	1	Badetromme	1.1	6 m²	Yes	No	0	0 m²	0	0 m²	0.0
03 - 1. Sal	1	Hvitt	1.2	29 m²	Yes	No	92	27 m²	0	0 m²	5.1
02 - Stue	2	Vannib	2	22 m²	Yes	No	69	15 m²	0	0 m²	2.2
02 - Stue	2	Badetromme	2.1	6 m²	Yes	No	0	0 m²	0	0 m²	0.0
03 - 1. Sal	2	Hvitt	2.2	29 m²	Yes	No	82	24 m²	0	0 m²	4.6
02 - Stue	3	Vannib	3	22 m²	Yes	No	69	15 m²	0	0 m²	2.2
02 - Stue	3	Badetromme	3.1	6 m²	Yes	No	0	0 m²	0	0 m²	0.0
03 - 1. Sal	3	Hvitt	3.2	29 m²	Yes	No	82	24 m²	0	0 m²	4.4
02 - Stue	4	Vannib	4	22 m²	Yes	No	72	16 m²	0	0 m²	2.2
02 - Stue	4	Badetromme	4.1	6 m²	Yes	No	0	0 m²	0	0 m²	0.0
03 - 1. Sal	4	Hvitt	4.2	29 m²	Yes	No	82	24 m²	0	0 m²	4.3
02 - Stue	5	Vannib	5	22 m²	Yes	No	71	16 m²	0	0 m²	2.3
02 - Stue	5	Badetromme	5.1	6 m²	Yes	No	0	0 m²	0	0 m²	0.0
03 - 1. Sal	5	Hvitt	5.2	29 m²	Yes	No	82	24 m²	0	0 m²	4.3
02 - Stue	6	Vannib	6	22 m²	Yes	No	79	18 m²	0	0 m²	3.1
02 - Stue	6	Badetromme	6.1	6 m²	Yes	No	0	0 m²	0	0 m²	0.0
03 - 1. Sal	6	Hvitt	6.2	29 m²	Yes	No	100	29 m²	0	0 m²	2.9
02 - Stue	7	Vannib	7	22 m²	Yes	No	78	17 m²	0	0 m²	2.9
02 - Stue	7	Badetromme	7.1	6 m²	Yes	No	0	0 m²	0	0 m²	0.0
03 - 1. Sal	7	Hvitt	7.2	29 m²	Yes	No	99	29 m²	0	0 m²	2.9
02 - Stue	8	Vannib	8	22 m²	Yes	No	80	18 m²	0	0 m²	3.0
02 - Stue	8	Badetromme	8.1	6 m²	Yes	No	0	0 m²	0	0 m²	0.0
03 - 1. Sal	8	Hvitt	8.2	29 m²	Yes	No	100	29 m²	0	0 m²	2.8
02 - Stue	9	Vannib	9	22 m²	Yes	No	79	18 m²	0	0 m²	3.2
02 - Stue	9	Badetromme	9.1	6 m²	Yes	No	0	0 m²	0	0 m²	0.0
03 - 1. Sal	9	Hvitt	9.2	29 m²	Yes	No	100	29 m²	0	0 m²	2.8
02 - Stue	10	Vannib	10	22 m²	Yes	No	77	17 m²	0	0 m²	3.0
02 - Stue	10	Badetromme	10.1	6 m²	Yes	No	0	0 m²	0	0 m²	0.0
03 - 1. Sal	10	Hvitt	10.2	29 m²	Yes	No	99	29 m²	0	0 m²	2.8
02 - Stue	11	Vannib	11	22 m²	Yes	No	81	18 m²	0	0 m²	3.4
02 - Stue	11	Badetromme	11.1	6 m²	Yes	No	0	0 m²	0	0 m²	0.0
03 - 1. Sal	11	Hvitt	11.2	29 m²	Yes	No	99	29 m²	0	0 m²	2.8
02 - Stue	12	Vannib	12	25 m²	Yes	No	40	10 m²	0	0 m²	1.2
02 - Stue	12	Badetromme	12.1	6 m²	Yes	No	0	0 m²	0	0 m²	0.0
02 - Stue	13	Vannib	13	24 m²	Yes	No	20	5 m²	0	0 m²	0.7
02 - Stue	13	Badetromme	13.2	10 m²	Yes	No	9	1 m²	0	0 m²	0.6
02 - Stue	13	Hvitt	13.1	6 m²	Yes	No	0	0 m²	0	0 m²	0.0
02 - Stue	14	Vannib	14	23 m²	Yes	No	30	7 m²	0	0 m²	0.8
02 - Stue	14	Badetromme	14.1	6 m²	Yes	No	0	0 m²	0	0 m²	0.0
02 - Stue	15	Vannib	15	24 m²	Yes	No	27	7 m²	0	0 m²	0.8
02 - Stue	15	Badetromme	15.1	6 m²	Yes	No	0	0 m²	0	0 m²	0.0
02 - Stue	16	Vannib	16	24 m²	Yes	No	5	0 m²	0	0 m²	0.5
02 - Stue	16	Badetromme	16.1	6 m²	Yes	No	12	3 m²	0	0 m²	0.6
02 - Stue	17	Vannib	17	23 m²	Yes	No	18	4 m²	0	0 m²	0.6
02 - Stue	17	Badetromme	17.1	6 m²	Yes	No	0	0 m²	0	0 m²	0.0
02 - Stue	18	Vannib	18	26 m²	Yes	No	62	5 m²	0	0 m²	1.8
02 - Stue	18	Badetromme	18.1	6 m²	Yes	No	96	25 m²	0	0 m²	5.9
02 - Stue	18	Hvitt	18.1	6 m²	Yes	No	1	0 m²	0	0 m²	0.0
02 - Stue	19	Vannib	19	28 m²	Yes	No	96	25 m²	0	0 m²	6.1
02 - Stue	19	Badetromme	19.1	6 m²	Yes	No	0	0 m²	0	0 m²	0.0
02 - Stue	19	Hvitt	19.1	6 m²	Yes	No	75	6 m²	0	0 m²	2.2
02 - Stue	20	Vannib	20	22 m²	Yes	No	53	11 m²	0	0 m²	2.0
02 - Stue	20	Badetromme	20.1	6 m²	Yes	No	0	0 m²	0	0 m²	0.0
02 - Stue	21	Vannib	21	26 m²	Yes	No	91	23 m²	0	0 m²	5.7
02 - Stue	21	Badetromme	21.2	6 m²	Yes	No	23	2 m²	0	0 m²	0.9
02 - Stue	21	Hvitt	21.1	9 m²	Yes	No	0	0 m²	0	0 m²	0.0
02 - Stue	22	Vannib	22	26 m²	Yes	No	94	24 m²	0	0 m²	5.6
02 - Stue	22	Badetromme	22.1	6 m²	Yes	No	0	0 m²	0	0 m²	0.0
02 - Stue	22	Hvitt	22.2	9 m²	Yes	No	38	4 m²	0	0 m²	1.4
02 - Stue	23	Vannib	23	22 m²	Yes	No	34	7 m²	0	0 m²	1.1
02 - Stue	23	Badetromme	23.1	6 m²	Yes	No	0	0 m²	0	0 m²	0.0

I04_A3_K01_H1_E1_N14